


Original Survey _____ Acre
 Re-Survey _____ Acre

Number of Survey _____ per inch.
 Scale _____

Proprietor _____
 Survey No. _____

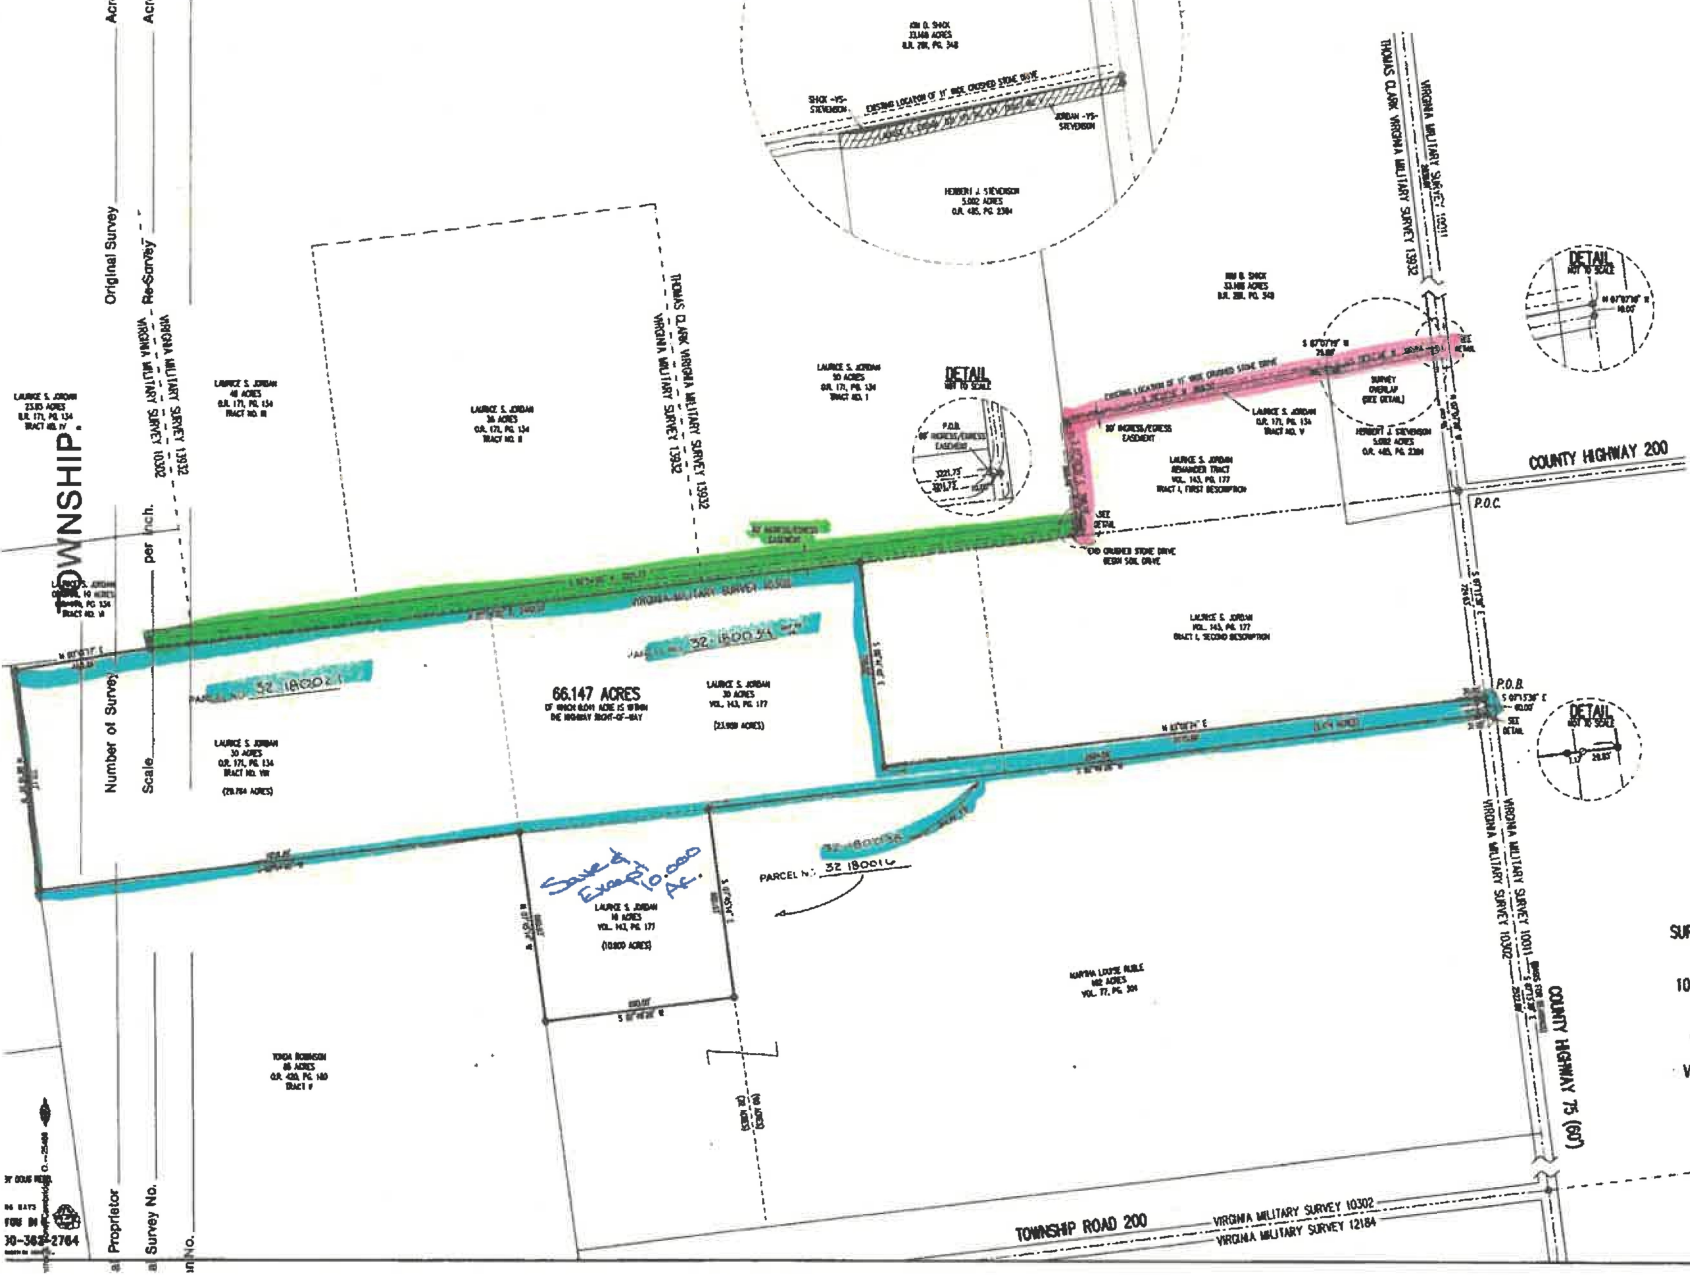

SURVEY OF 66.147 ACRES OUT OF THE LAURICE S. JORDAN SECOND DESCRIPTION TRACT, 10 ACRE TRACT AND 30 ACRE TRACT VOLUME 143, PAGE 177 AND 30 ACRE TRACT OFFICIAL RECORD 171, PAGE 134 TRACT NO. VIII VIRGINIA MILITARY SURVEY 10302 McDONALD TOWNSHIP HARDIN COUNTY, OHIO

Surveyed by:
William K. B...
 WILLIAM K. B...
 PROFESSIONAL SURVEYOR 3437
 AUGUST 11, 2008

Copyright 2008 by:
 LEE SURVEYING & MAPPING CO., INC.
 173 BURNS ROAD
 MCDONALD TOWNSHIP, OHIO 43051
 (615) 364-7338
 www.lee-surveying.com

1-4827-1