



Miami Union 01
Markland Hans Farm
May 7, 2014

- 4 CORR PERF
- 6 CORR PERF
- 8 CORR PERF
- existing tile




Hans Markland

Miami/ Union/ Sec. # 1

S. Range Line Rd. 1/4 M East


6" PL INSTALLED
IN 200

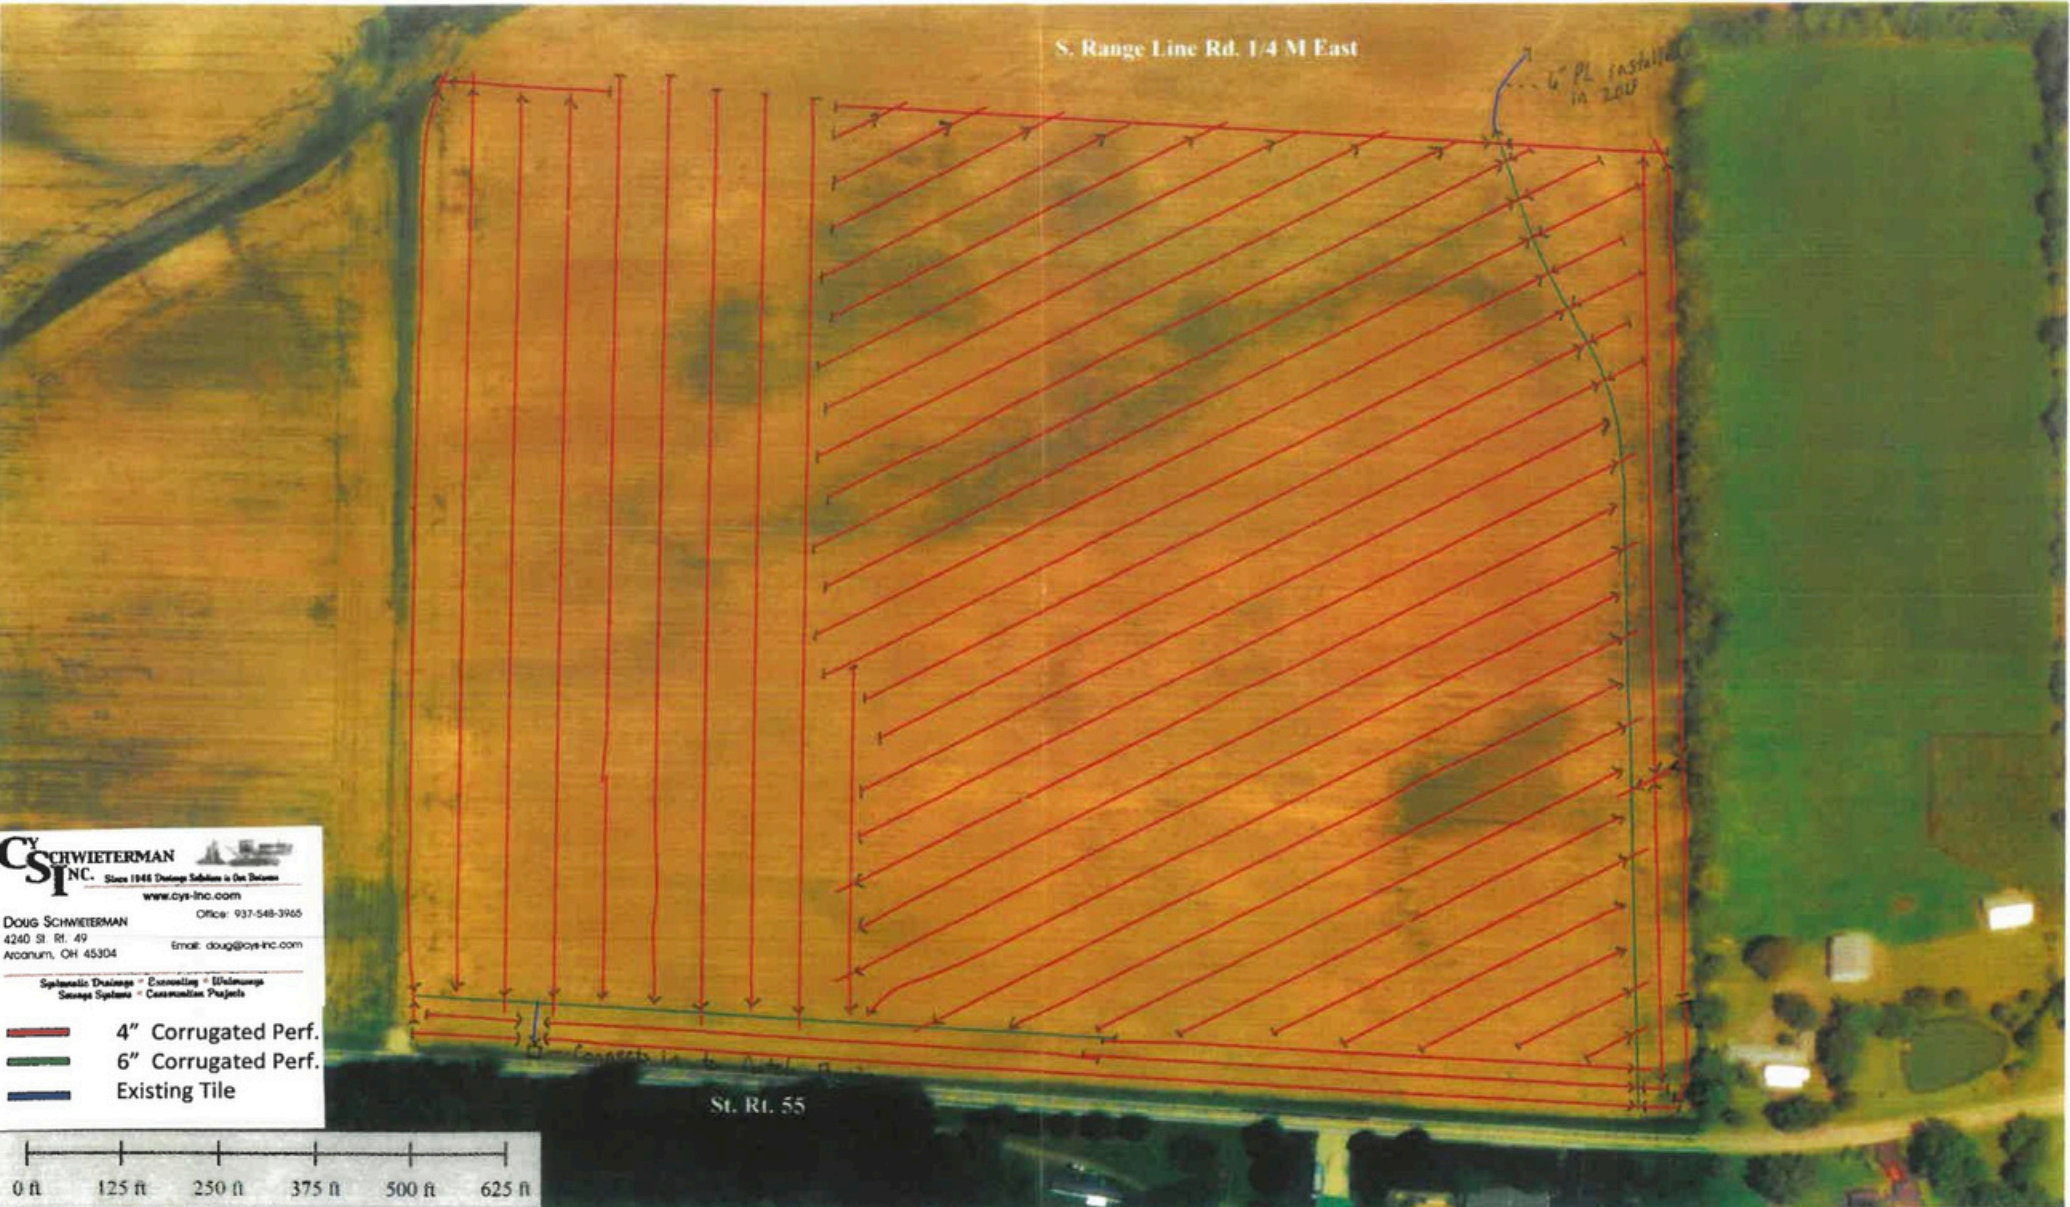

CYS SCHWIETERMAN
INC. Since 1946 Drainage Solutions is Our Business
www.cys-inc.com
Office: 937-548-3965
DOUG SCHWIETERMAN
4240 St. Rt. 49
Arcanum, OH 45304
Email: doug@cys-inc.com

Systematic Drainage • Excavating • Wetlands
Storage Systems • Construction Projects

- 4" Corrugated Perf.
- 6" Corrugated Perf.
- Existing Tile

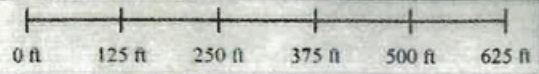

St. Rt. 55

Job Done: June 26, 2019

Spacing: 50'